




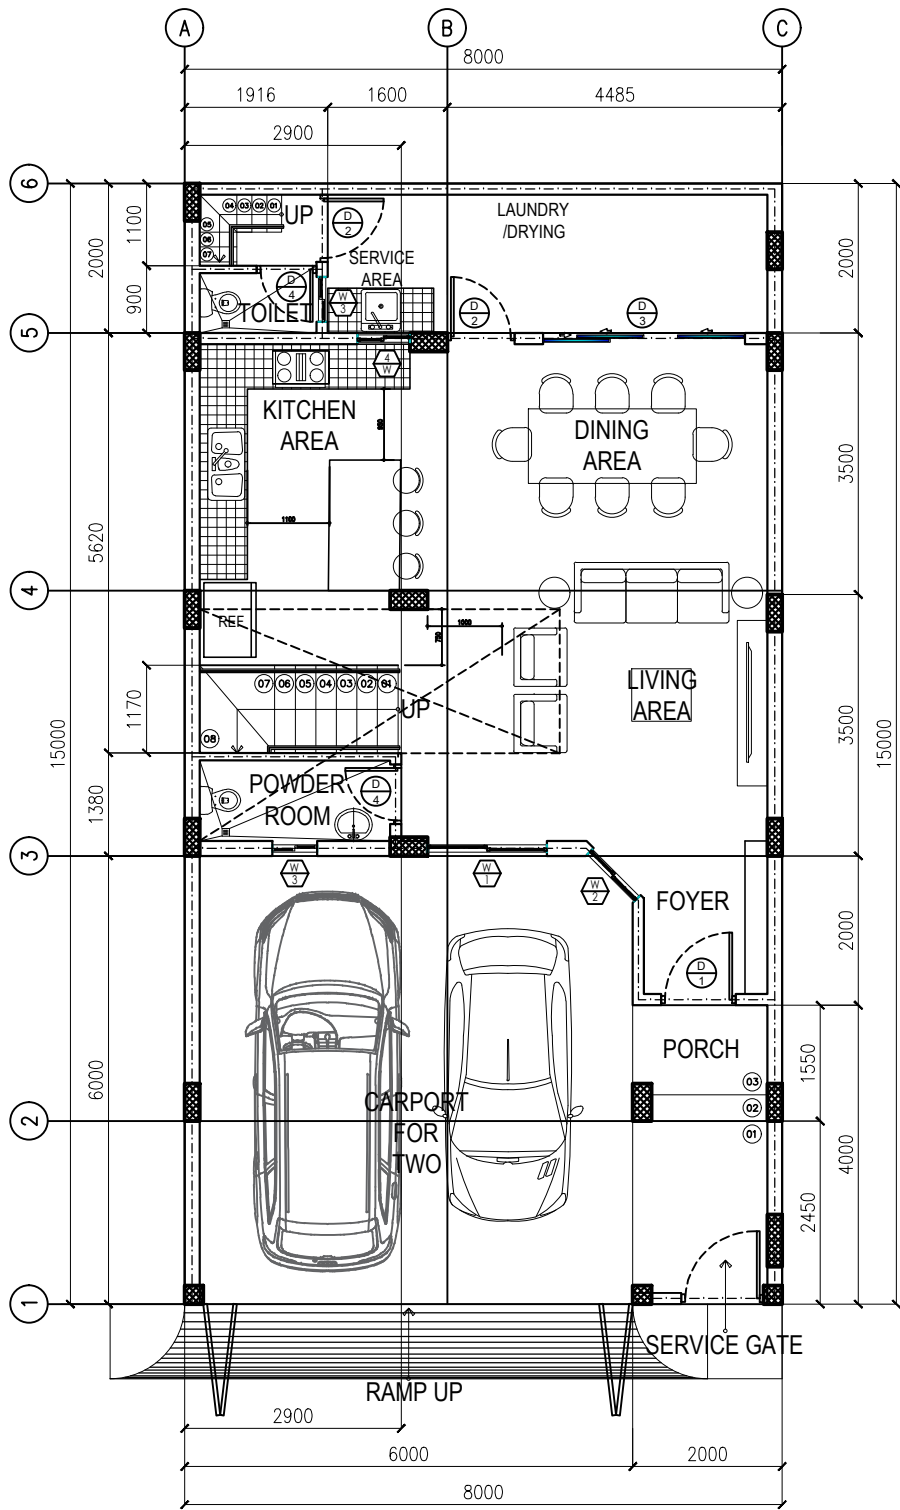

4 **GROUND FLOOR PLAN**
A-01 SCALE 1: 100 METERS

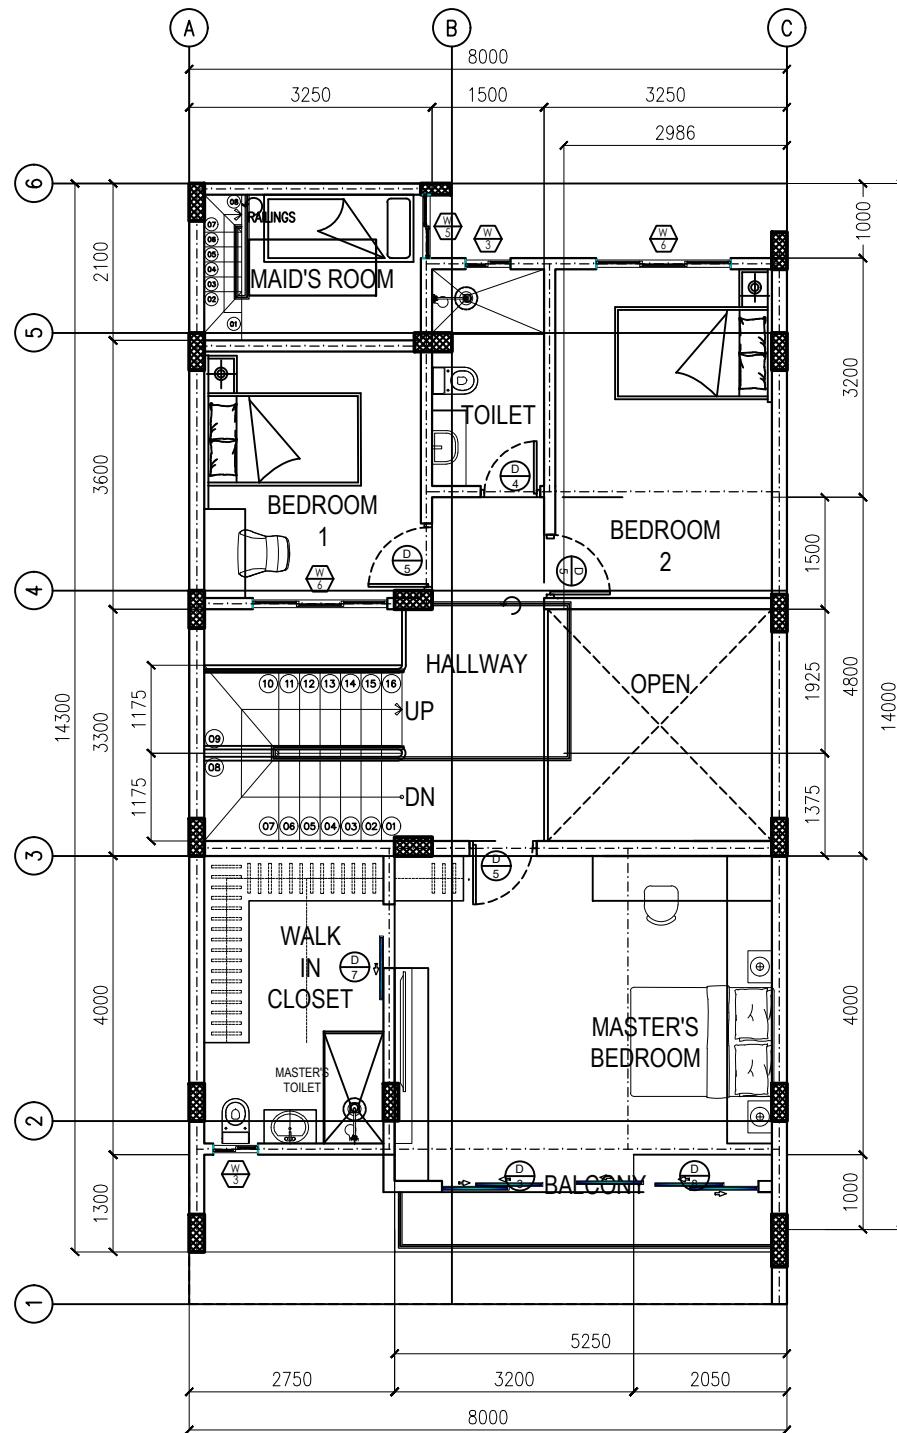

5 **SECOND FLOOR PLAN**
A-01 SCALE 1: 100 METERS

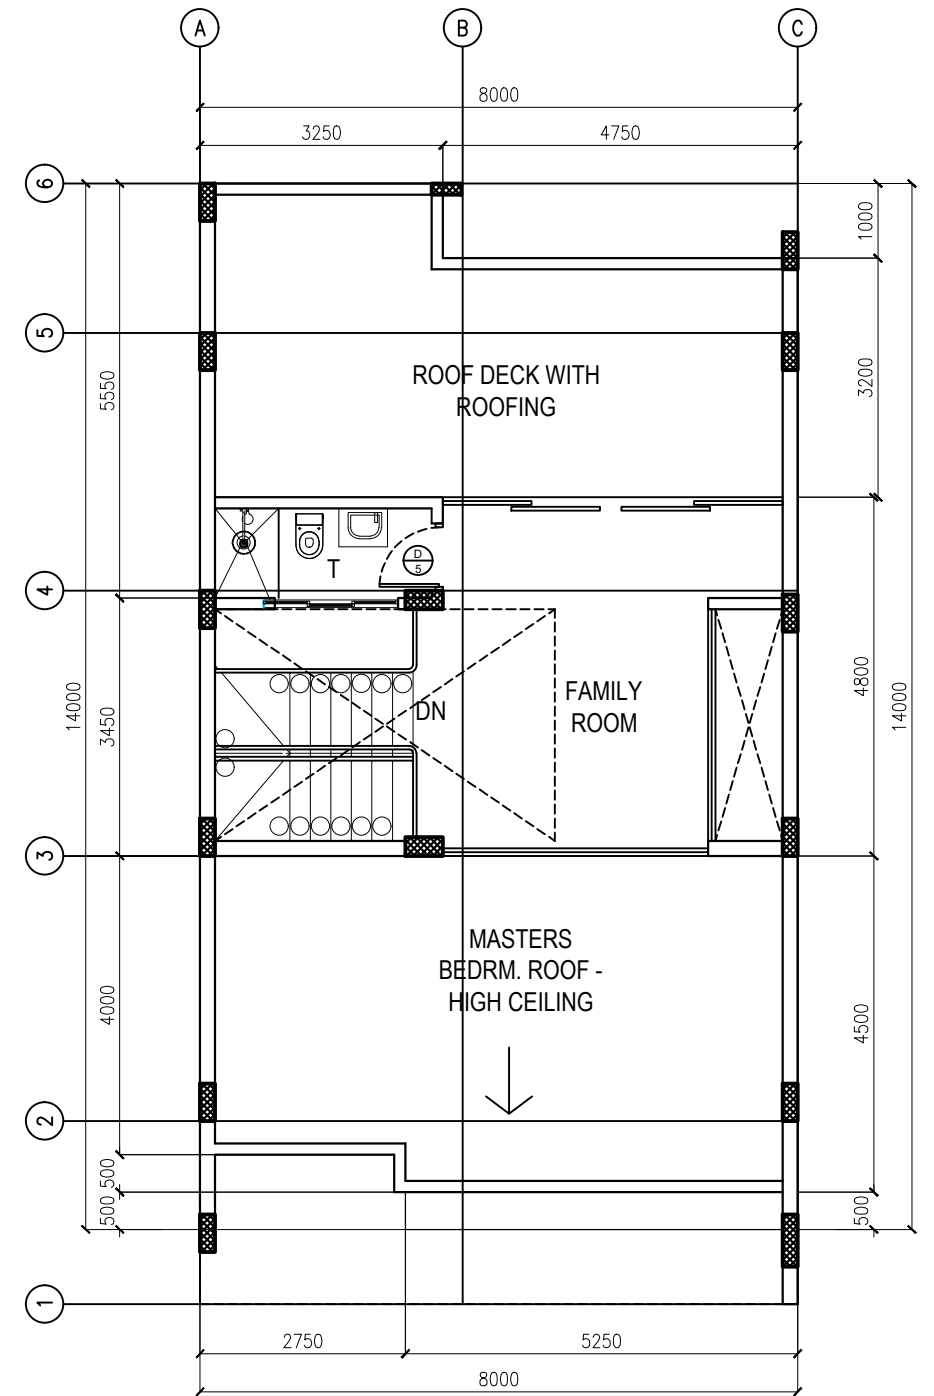

6 **3RD FLOOR PLAN**
A-01 SCALE 1: 100 METERS